


For Information Only

LEGEND:

PROPOSED	
ASPHALT SIDEWALK	
CURB	
SIGN	
EXISTING	
ASPHALT SIDEWALK	
CURB	
RIGHT OF WAY	
PROPERTY BOUNDARY	

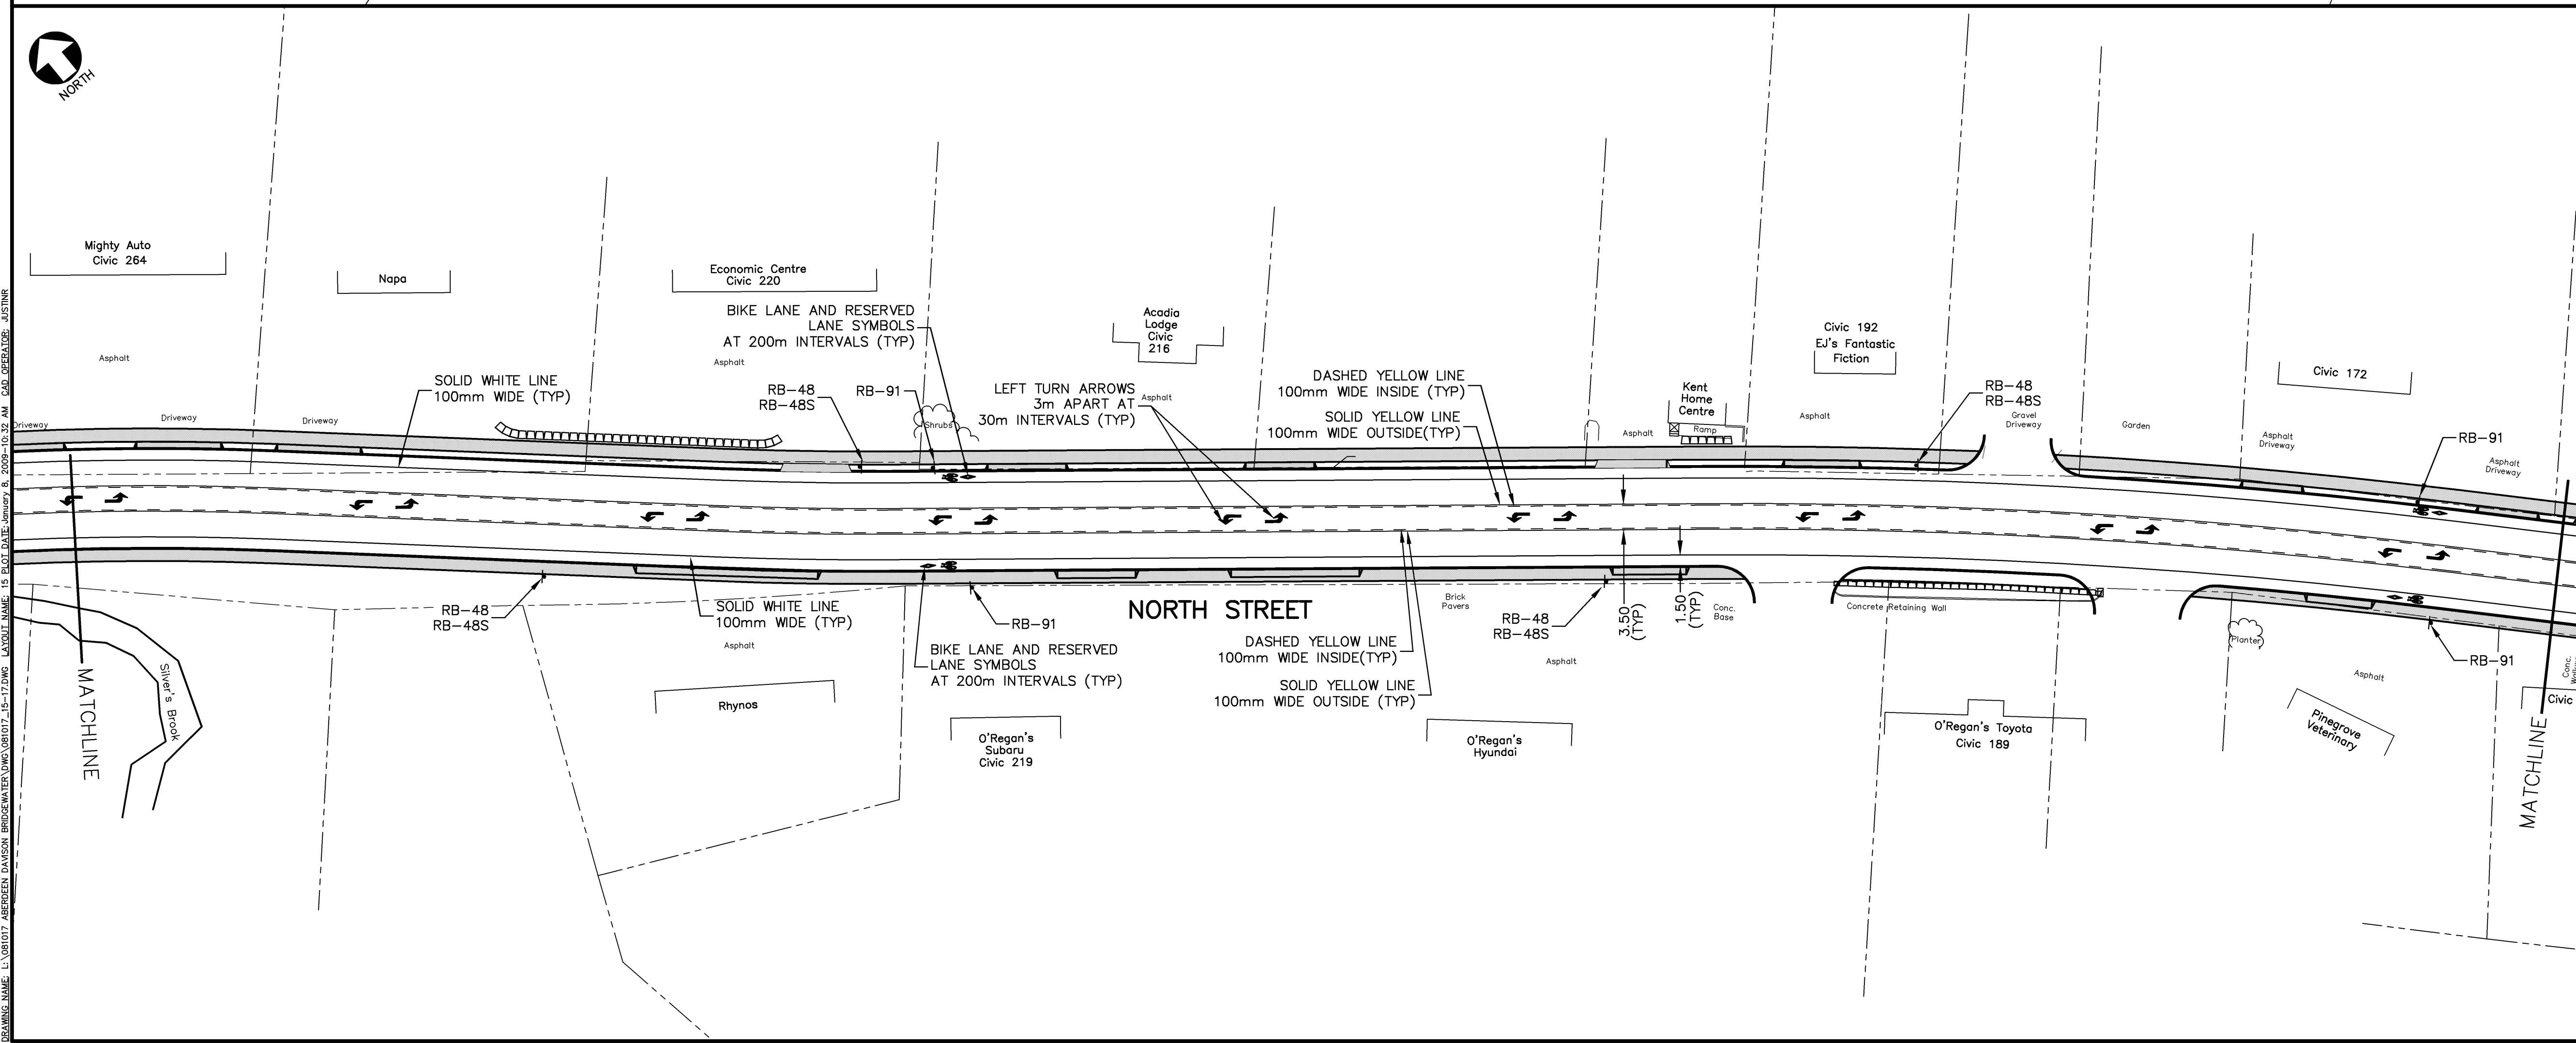

NOTES:

1. FOR GENERAL NOTES SEE DRAWING 1.

No.	Description	Date	By
B	ISSUED FOR REVIEW	AUG 10/09	M.M.
A	ISSUED FOR PRELIMINARY REVIEW	JAN 13/09	R.G.

**TOWN OF BRIDGEWATER
STREET UPGRADES
NORTH STREET**

MUNICIPAL
**NORTH STREET
SIGNAGE AND PAVEMENT
MARKINGS PLAN**

CBCL CBCL LIMITED
Consulting Engineers
ISO 9001 CERTIFIED

Scale: **HORZ. = 1:500**

Date	Drawn
DEC. 2008	R.S.
Designed	Checked
Contract No 081017	Approved M.M.
Drawing No	Revision B

DRAWING NAME: LA_081017_AREDEEN_DAVSON_BRIDGEWATER_VMO_081017_15-17.DWG LAYOUT NAME: 15_BLOCK_DATE: January 8, 2009 10:32 AM CAD OPERATOR: JUSTIN R.